
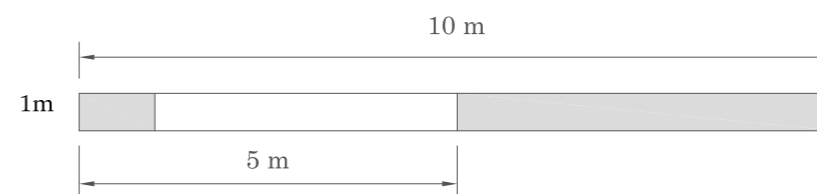


TEATRO TIVOLI - PLANTA CAFÉ CONCERTO

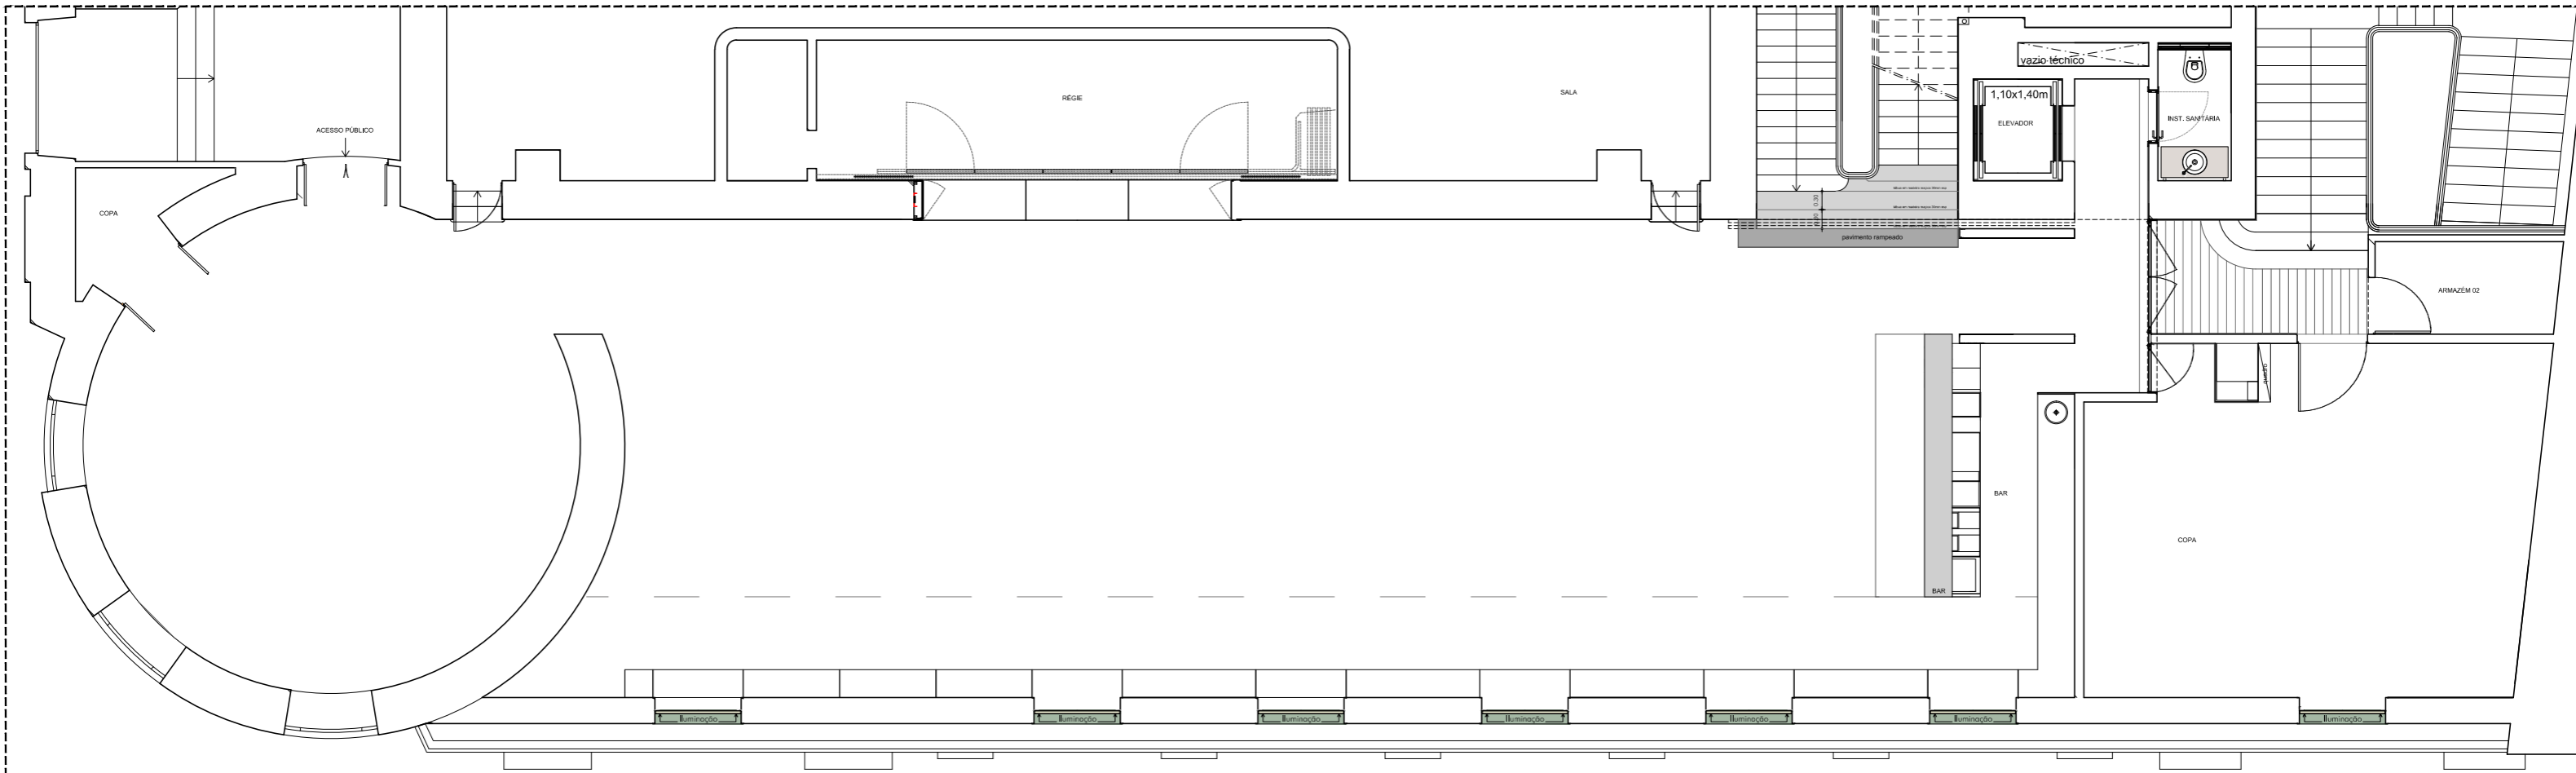

TIVOLI
Café Concerto
Escala 1/100 @A3